




REV 18/01/19
REV 21/01/19
REV 16/01/19

A 2019

MULIGHETSSTUDIE HØNEFOSS SCANDIC/CITY- GARDEN 271118

AKSIOMETRI

LINK ARKITEKTUR

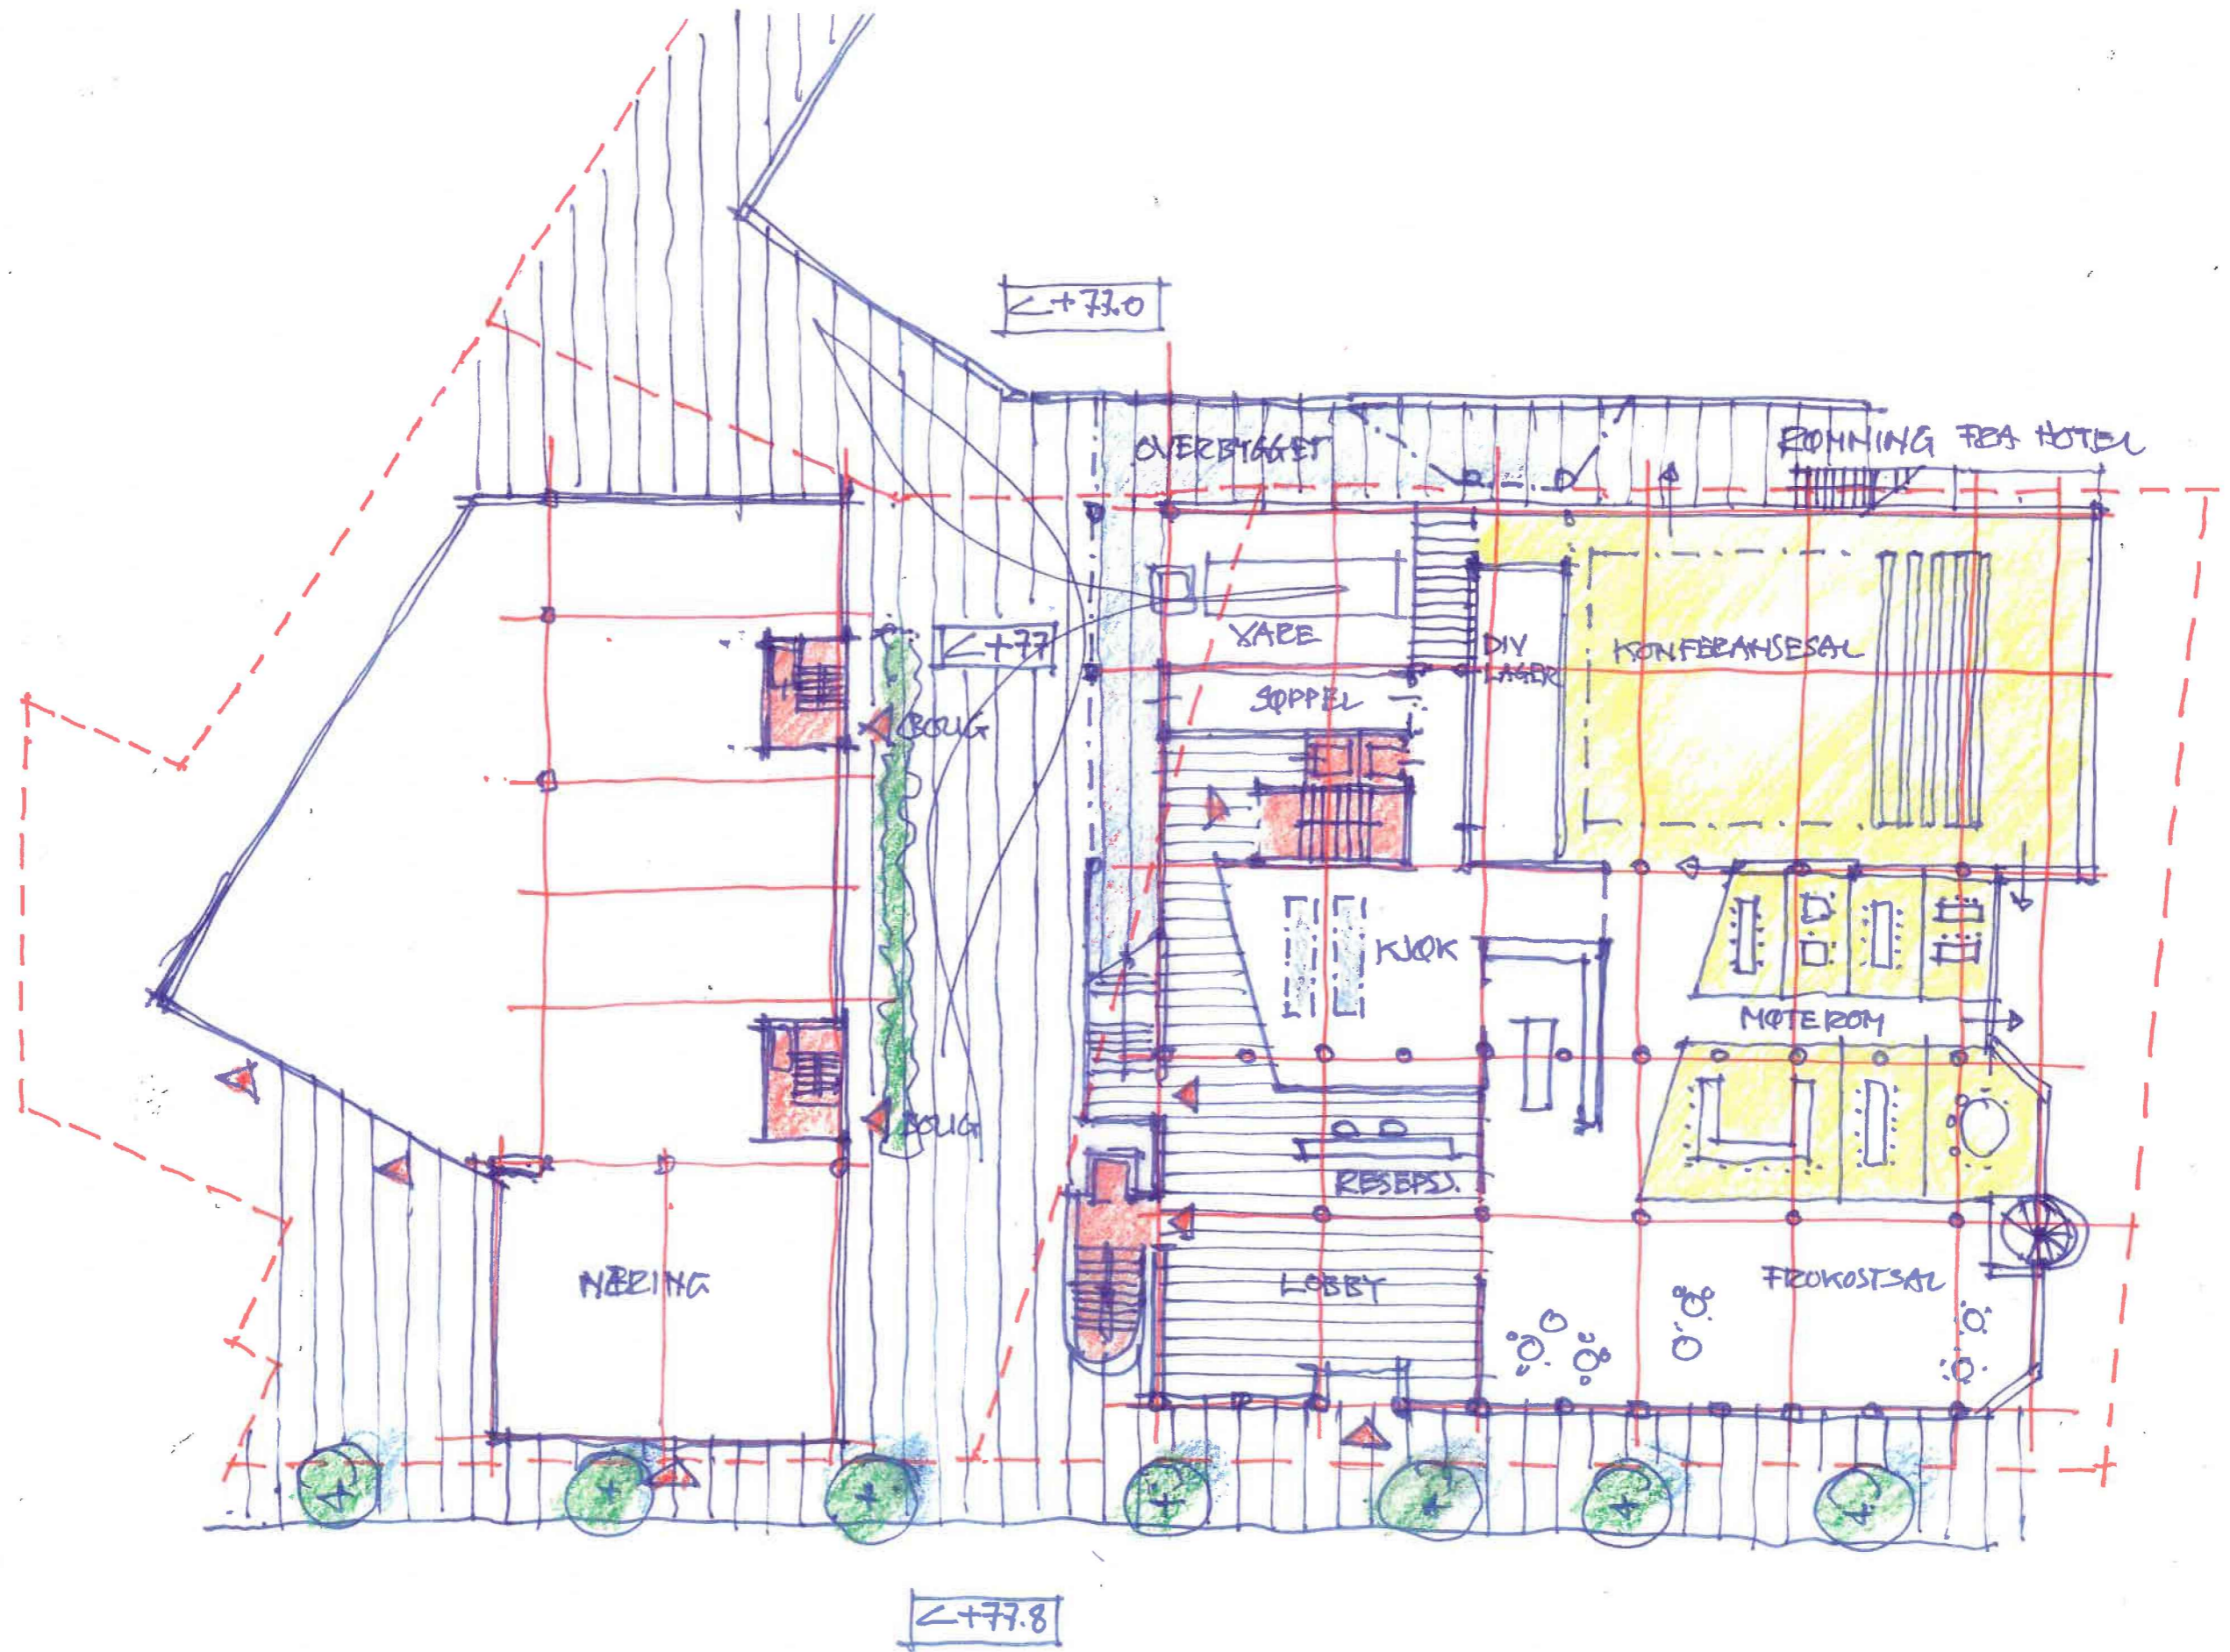


REV 16/11

MULIGHETSSTUDIE HØNEFOSS SCANDIC/CITY- GARDEN 271118

1. ETG

LINK ARKITEKTUR

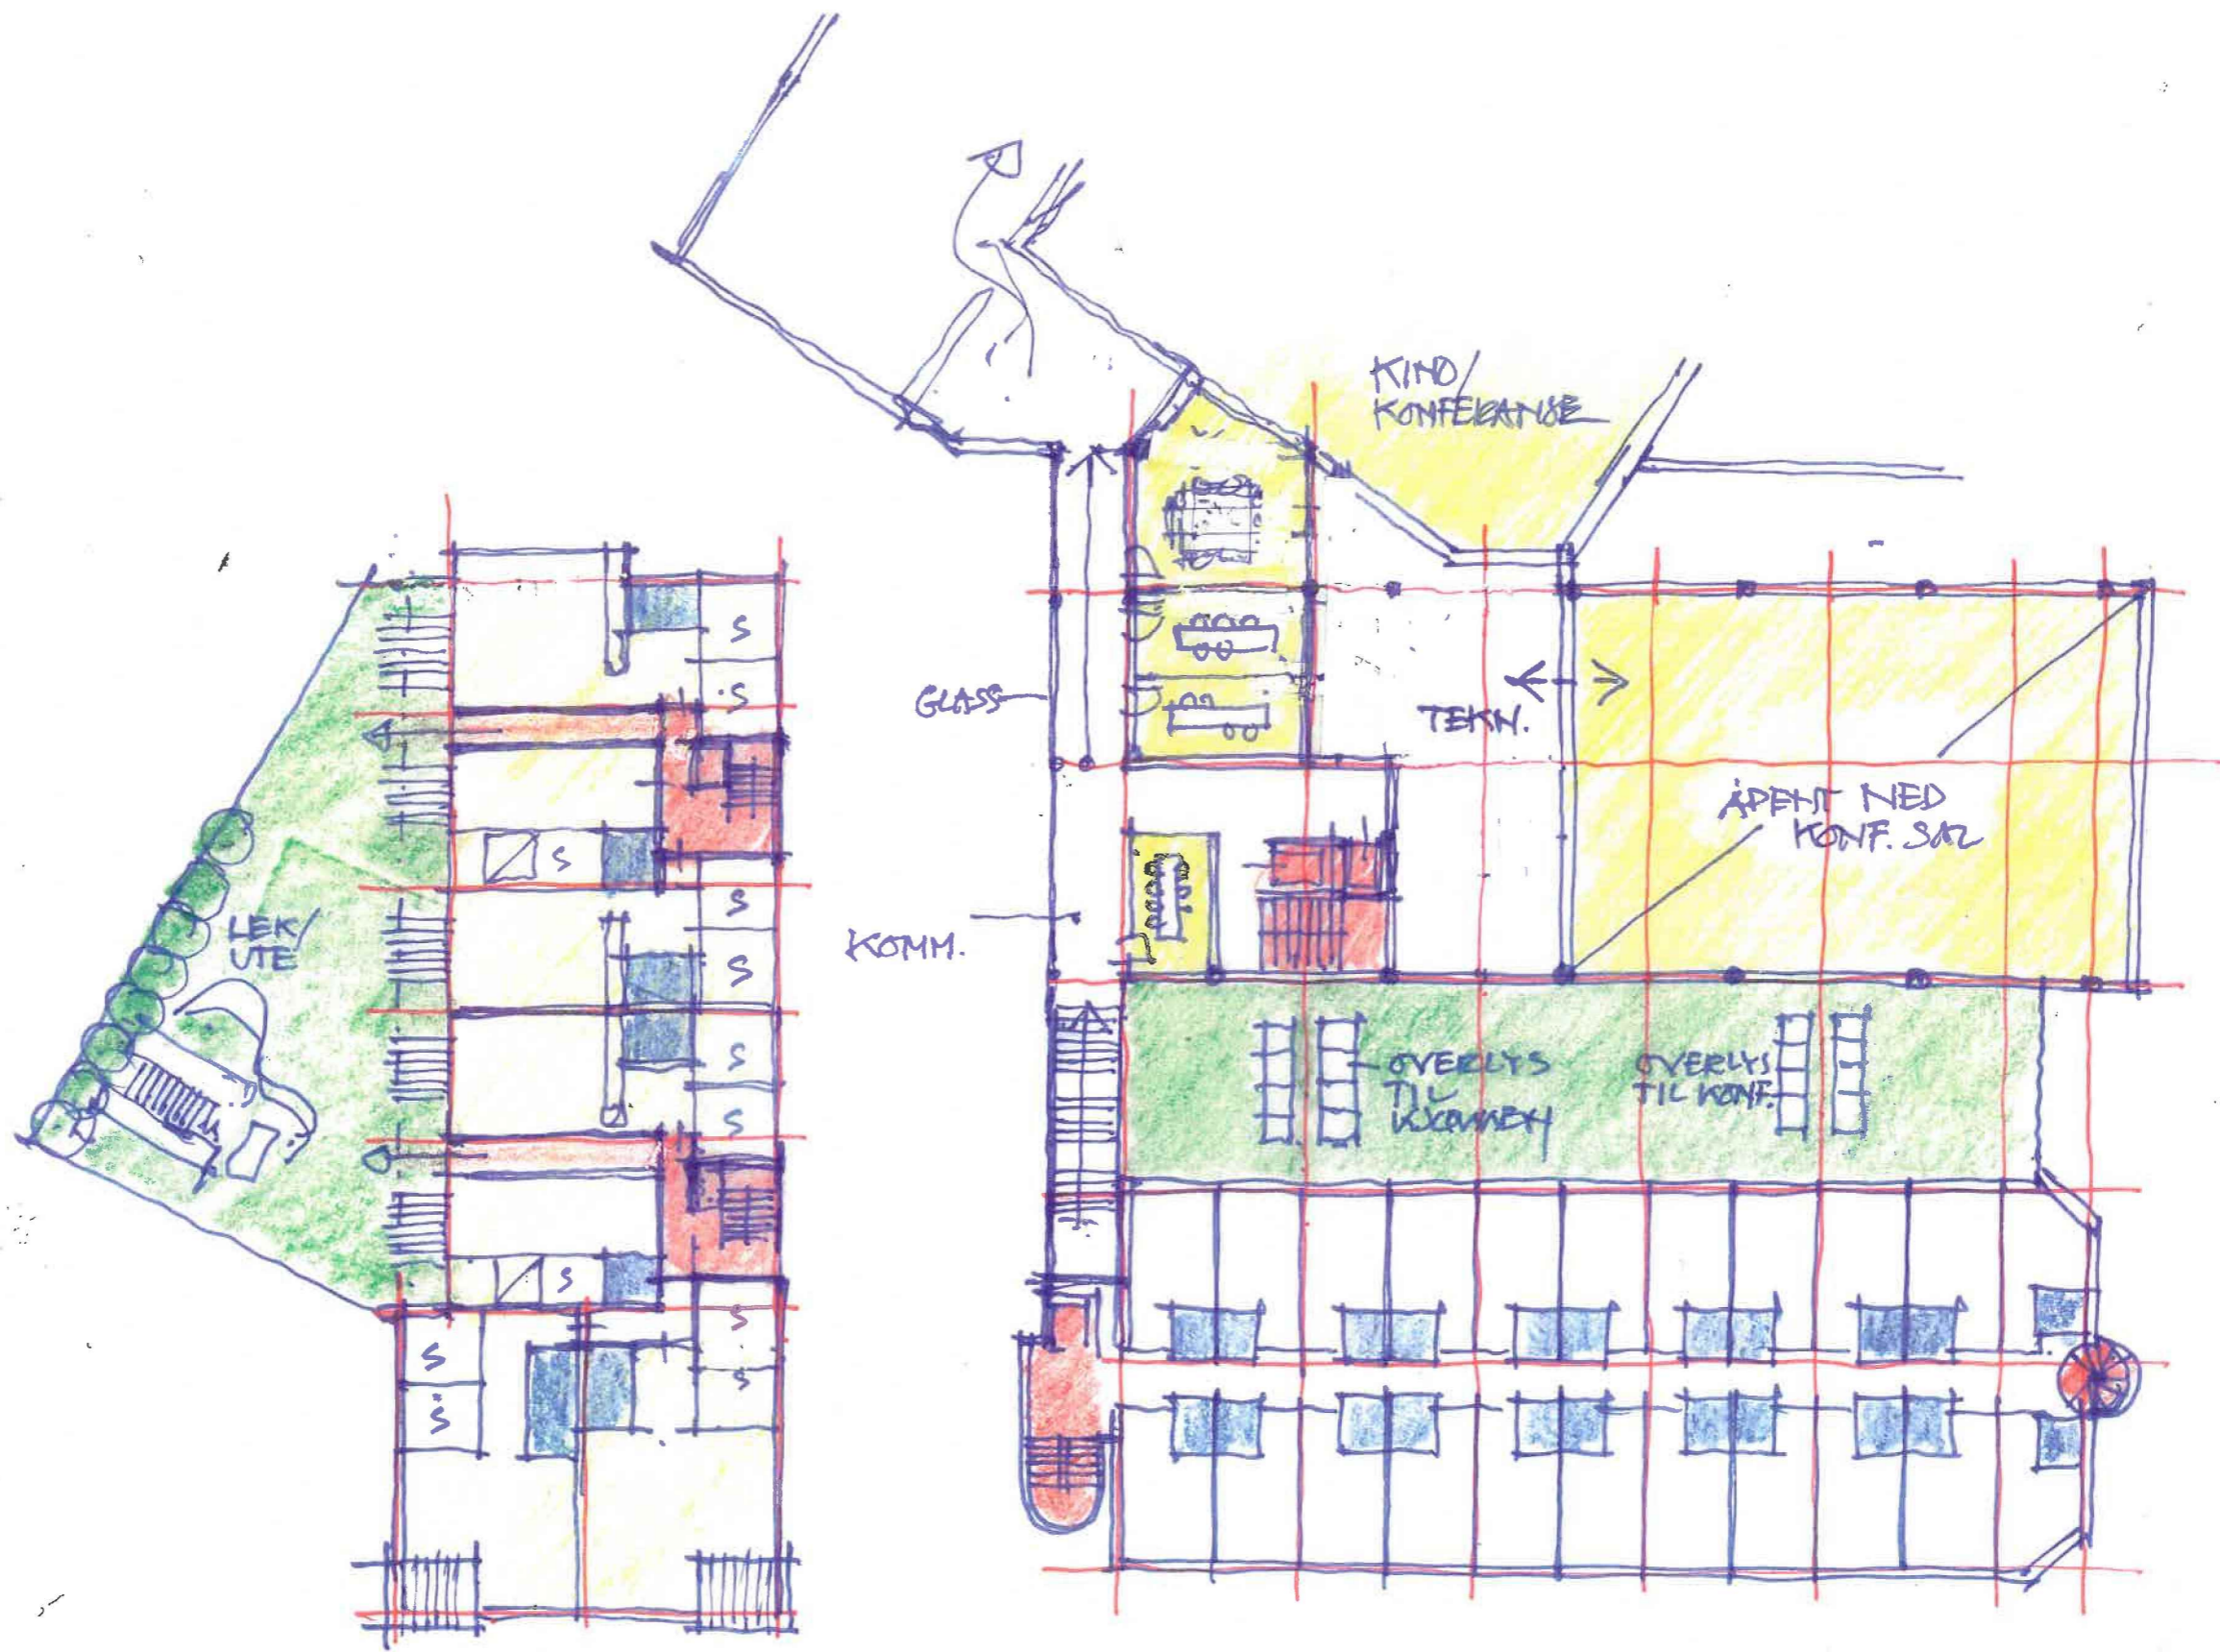


BEV 160119

MULIGHETSSTUDIE HØNEFOSS SCANDIC/CITY- GARDEN 271118

2. ETG

LINK ARKITEKTUR

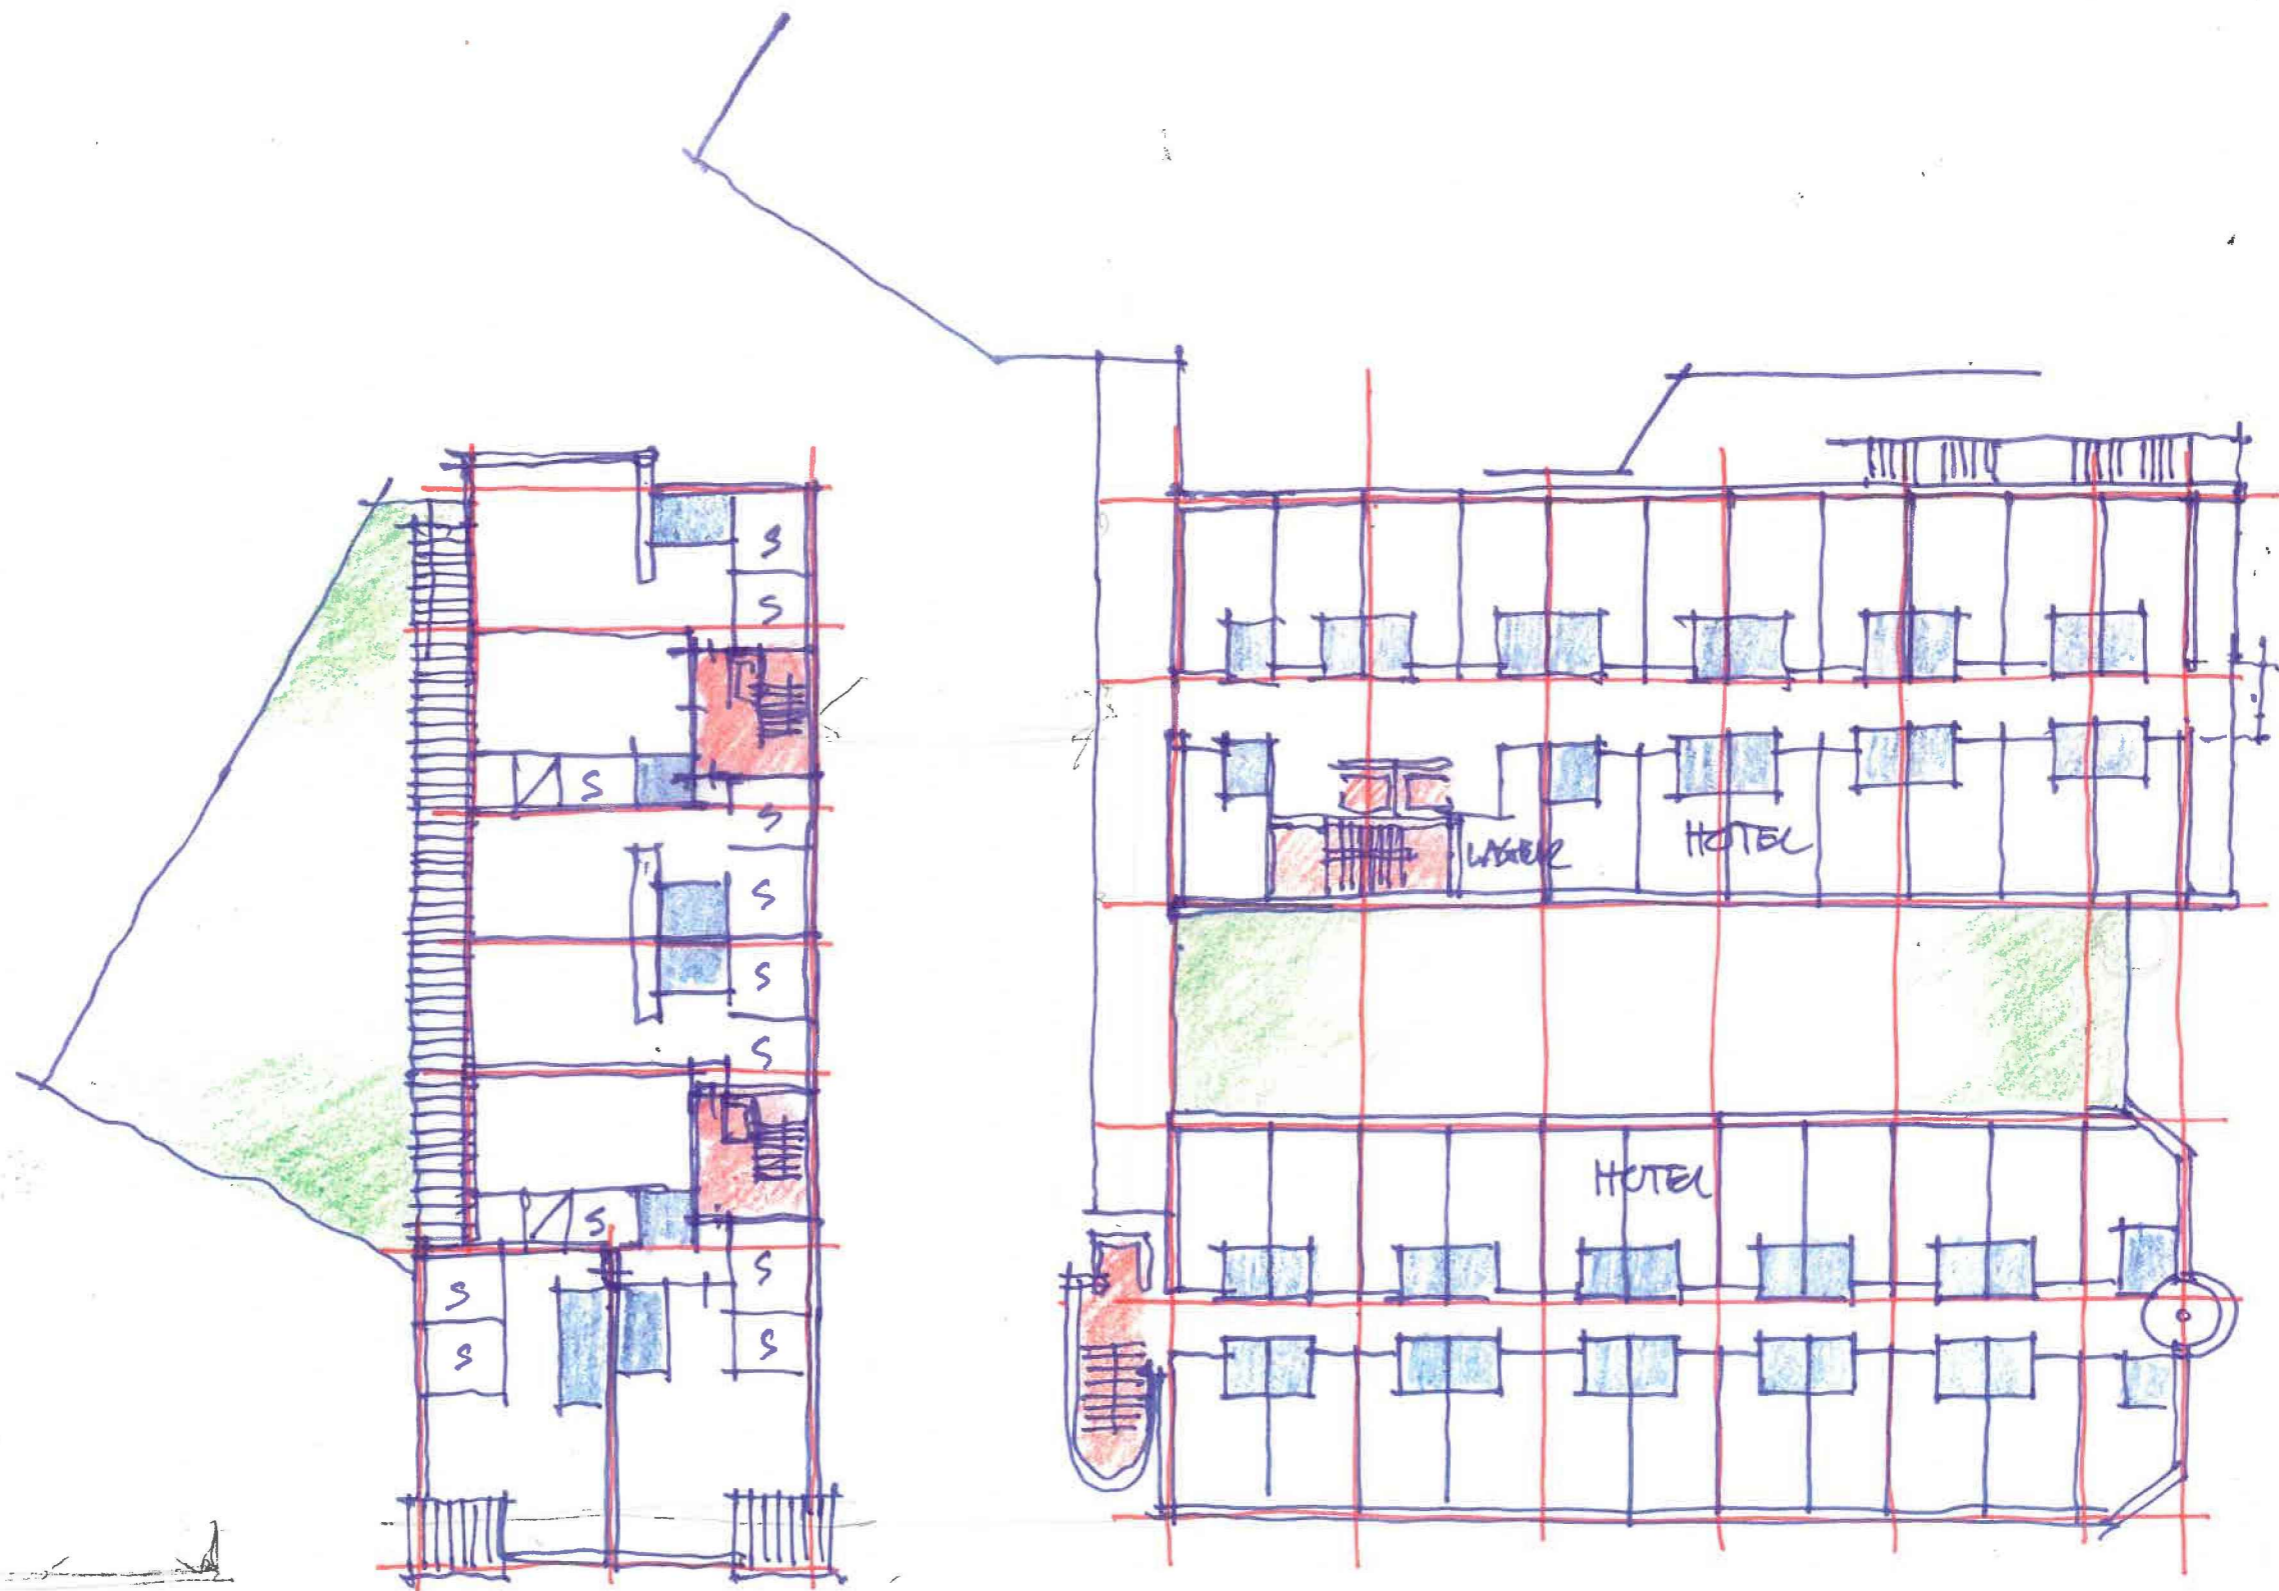


BEV 16019

MULIGHETSSTUDIE HØNEFOSS SCANDIC/CITY- GARDEN 271118

GEN. PLAN (3-5)


LINK ARKITEKTUR

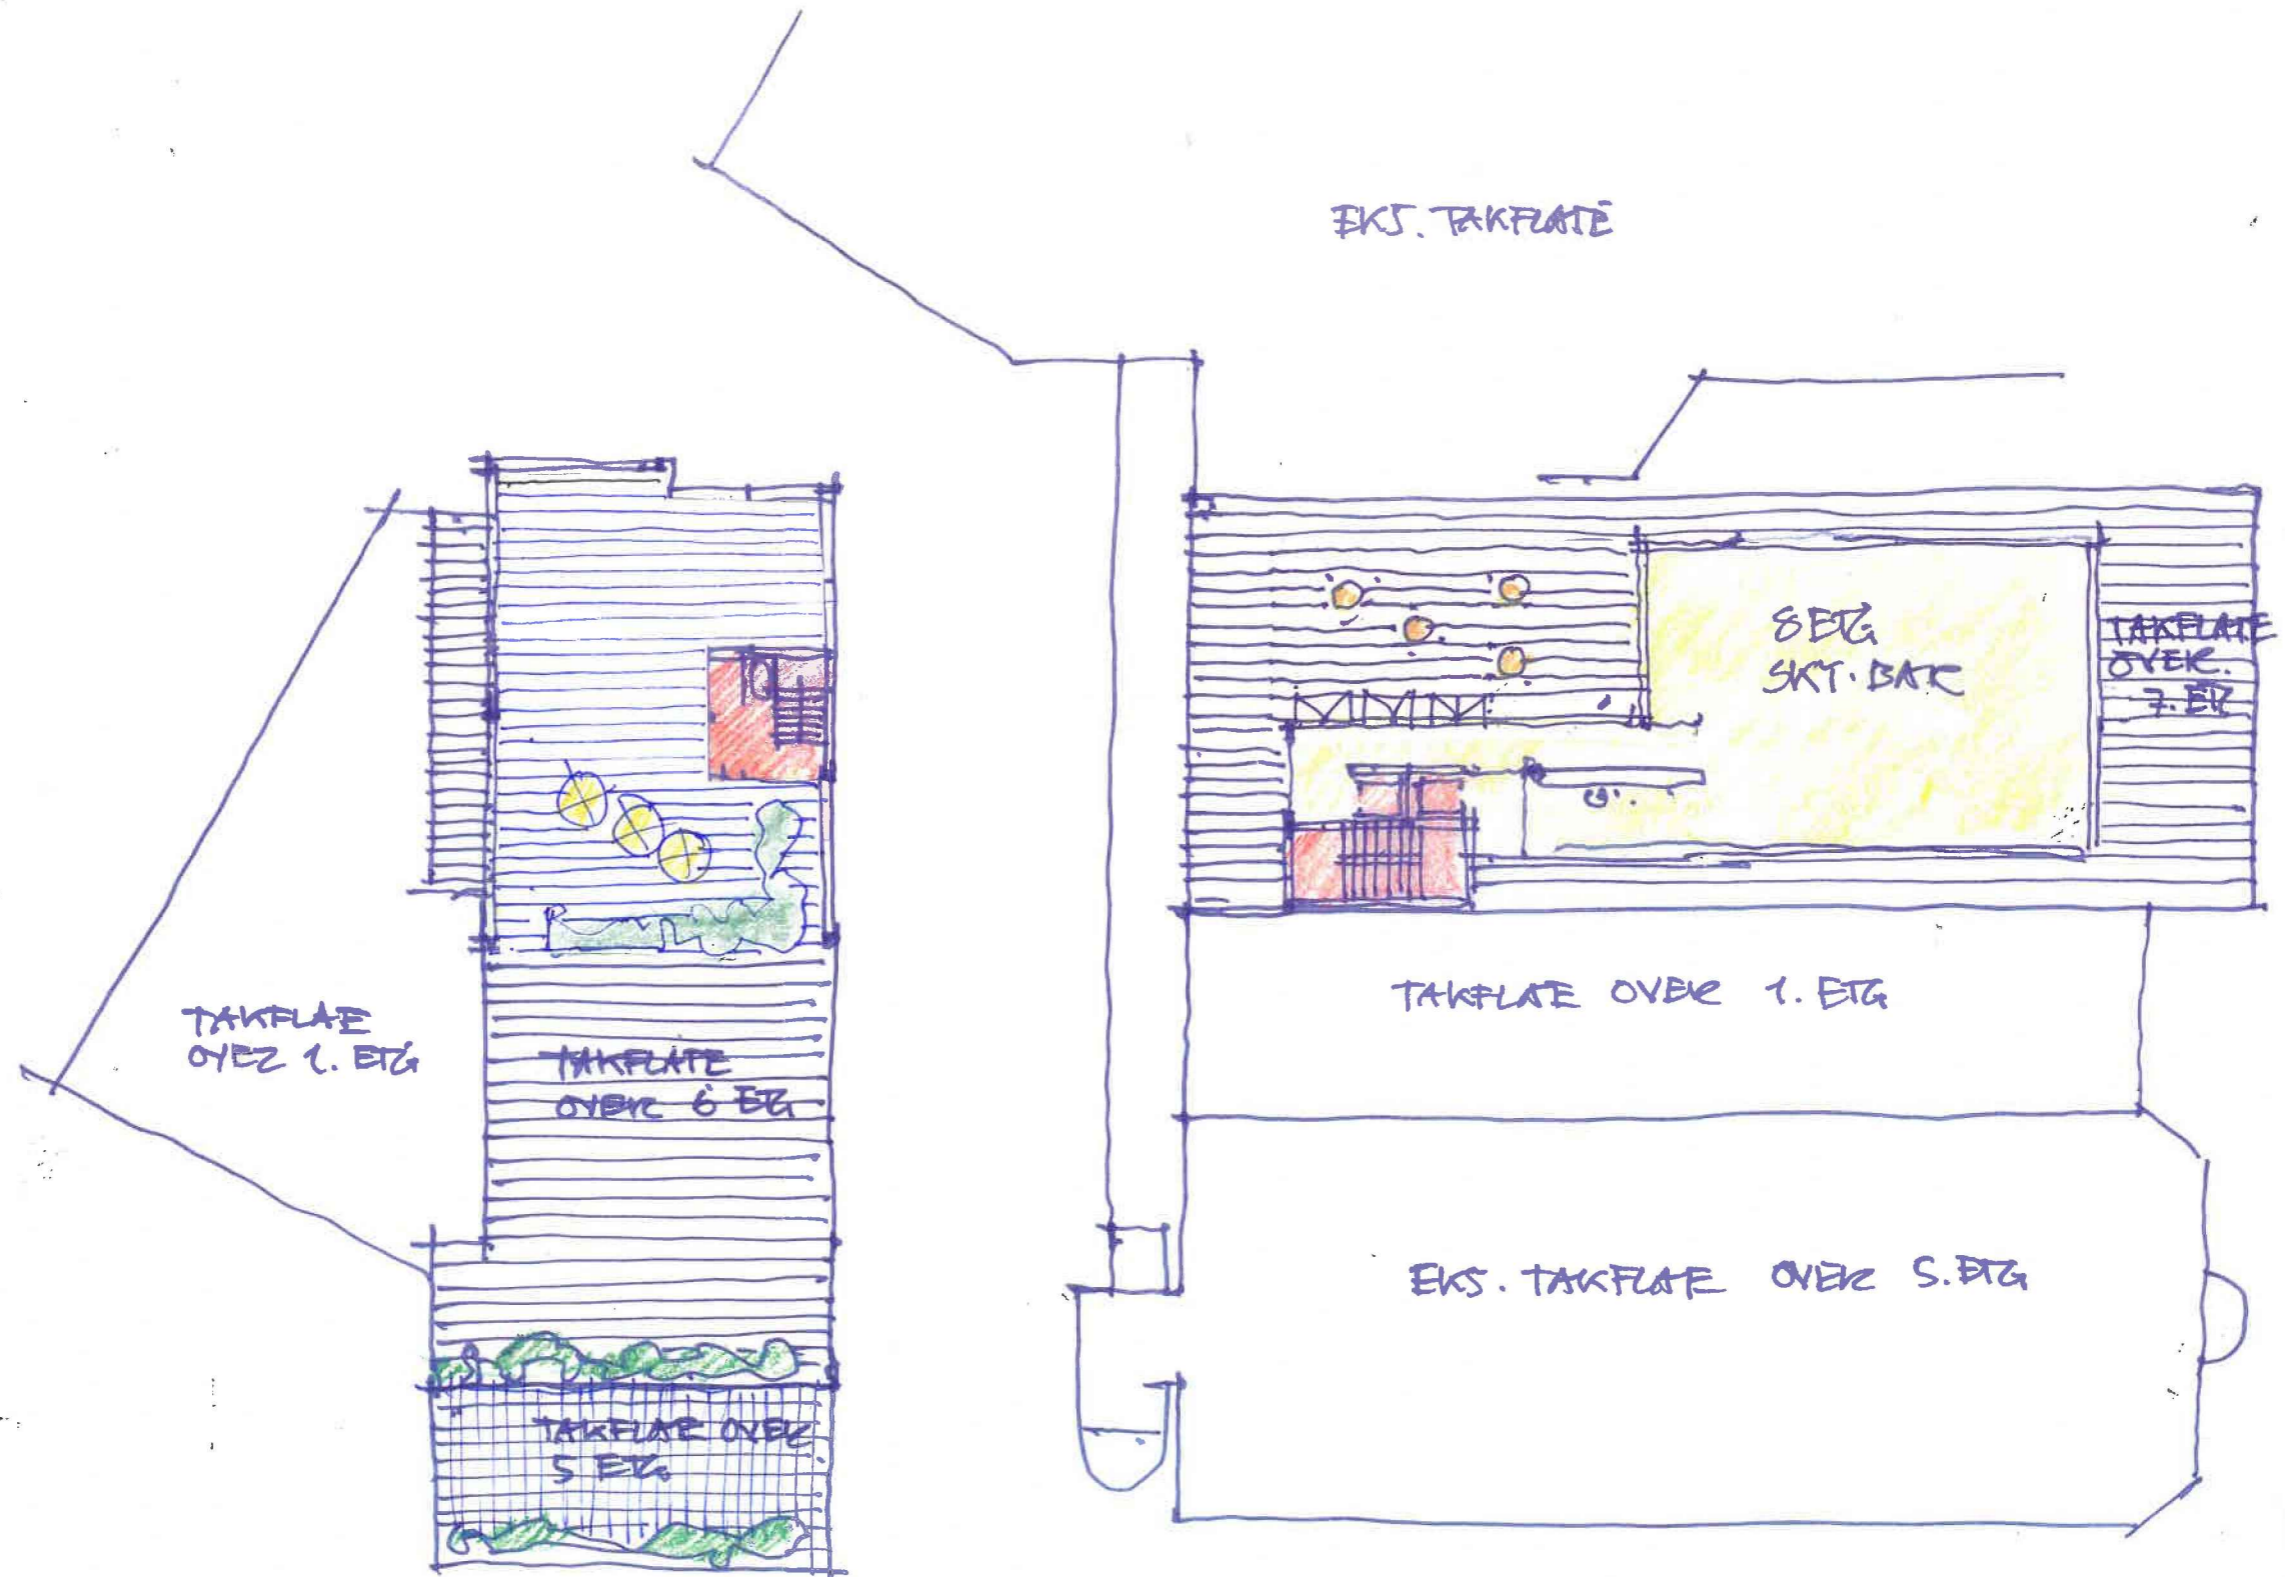

REV 18/11/17
 REV. 21/07/19
 REV 16/01/19

MULIGHETSSTUDIE HØNEFOSS SCANDIC/CITY- GARDEN 271118

TAKPLAN (8. ETG) LINK ARKITEKTUR

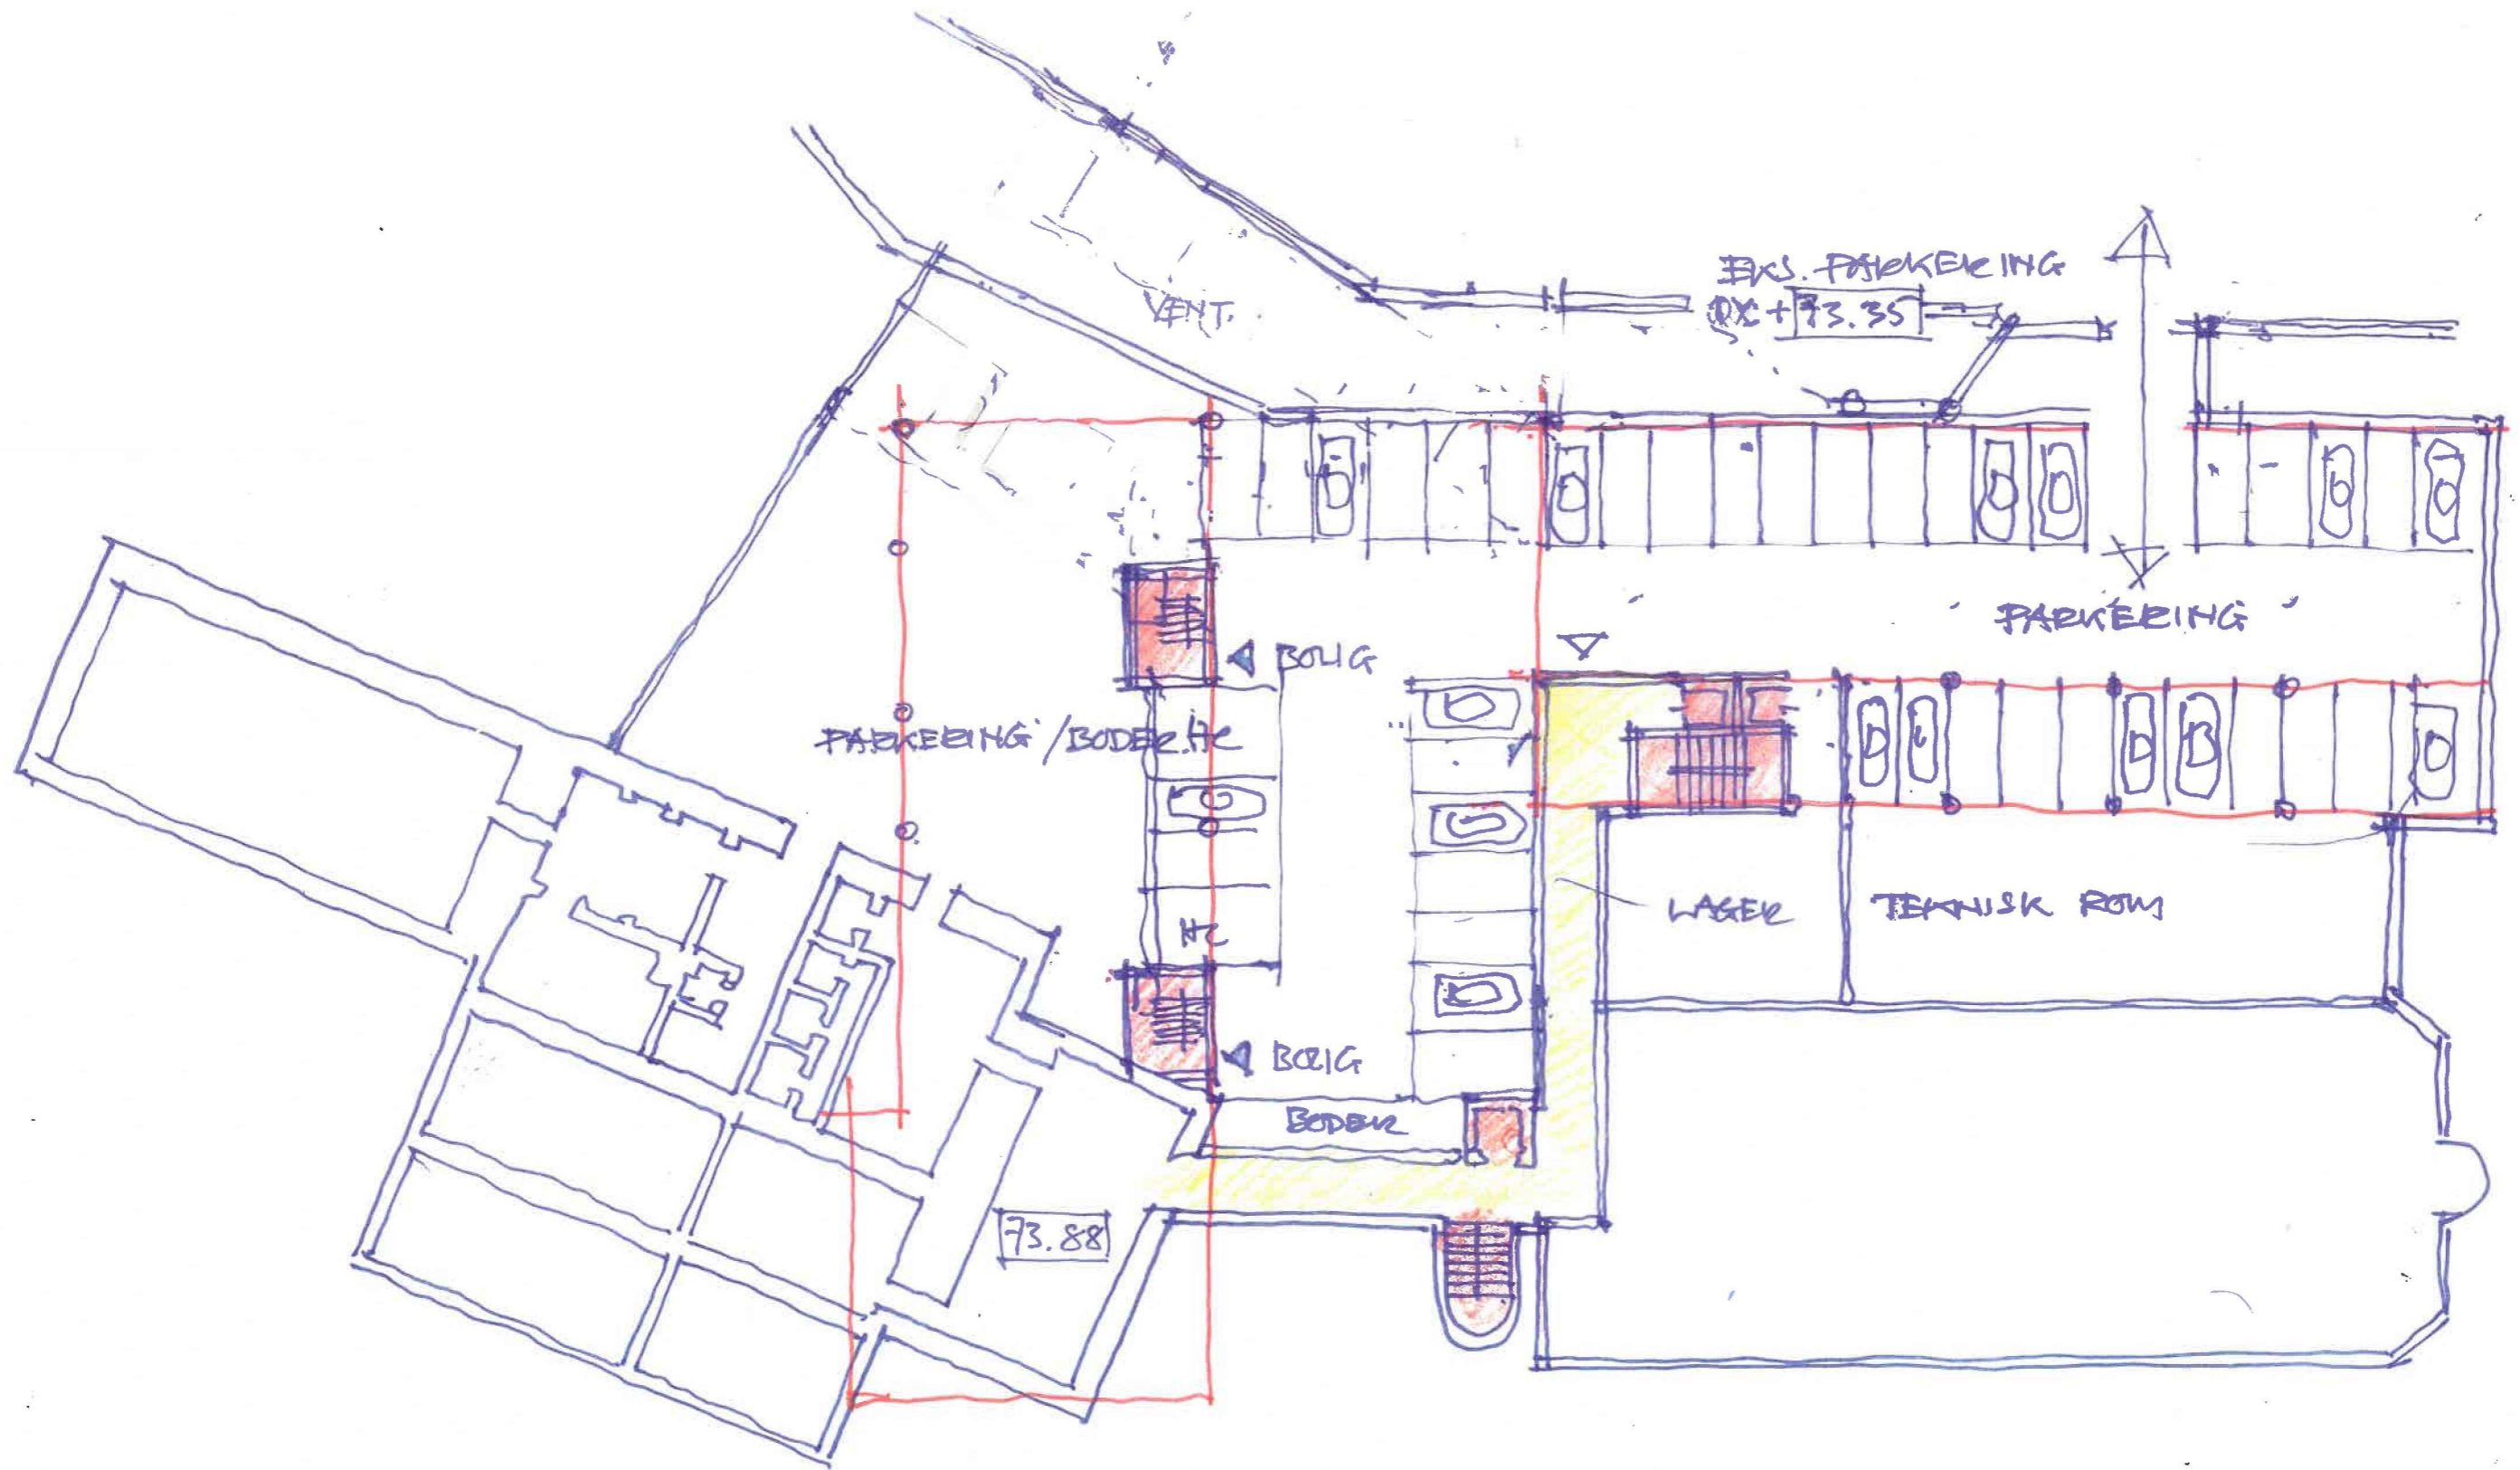


FEV 16/19


MULIGHETSSTUDIE HØNEFOSS SCANDIC/CITY- GARDEN 271118

1. UNDERBETEG

LINK ARKITEKTUR

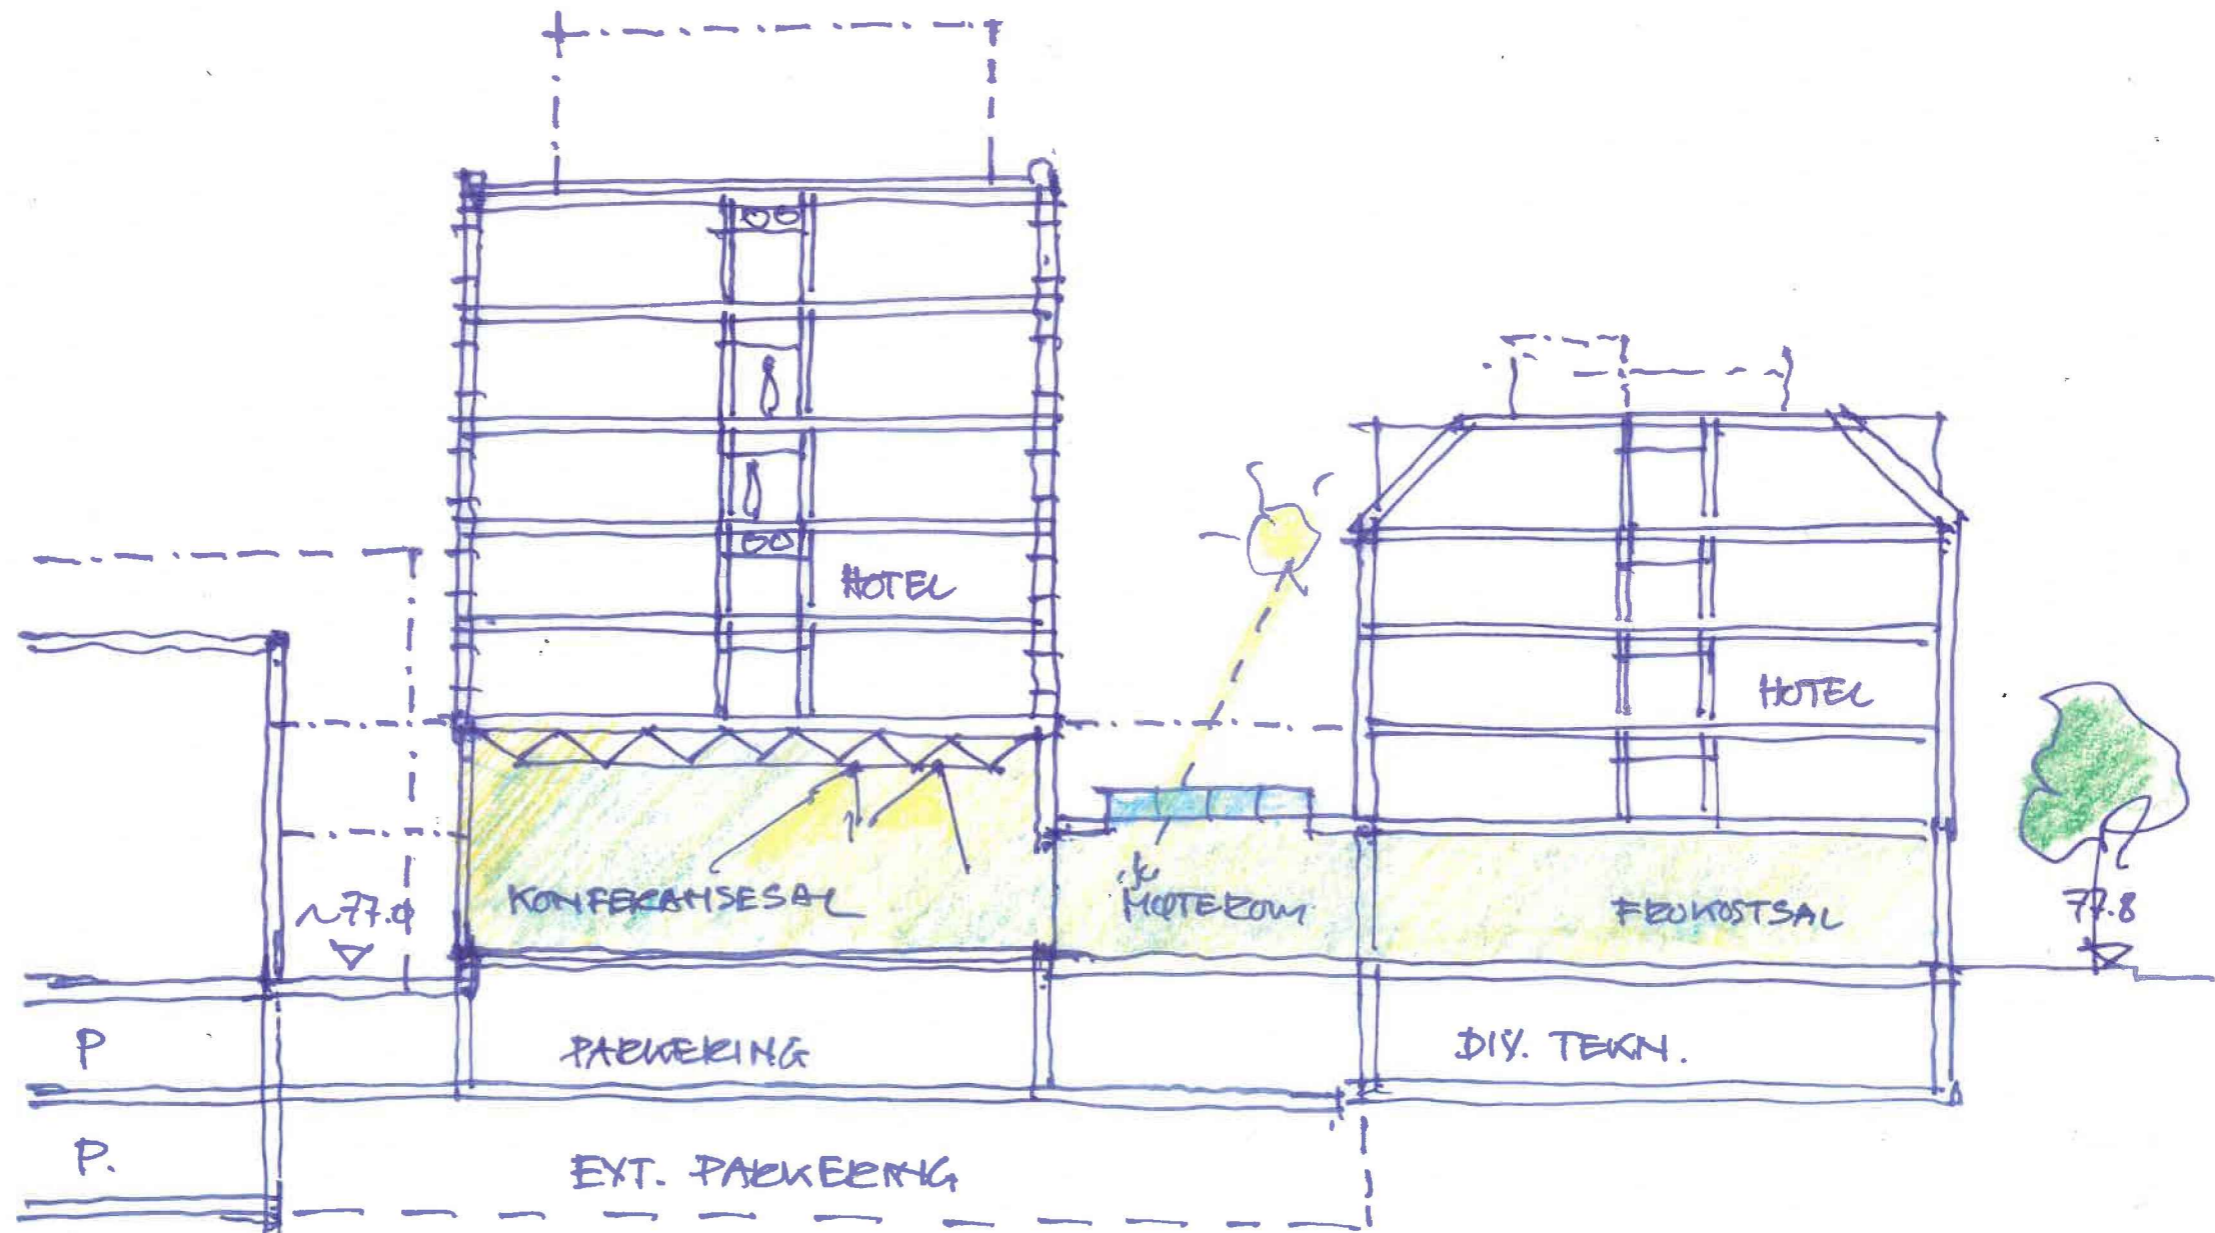

REV 21019
REV 16019

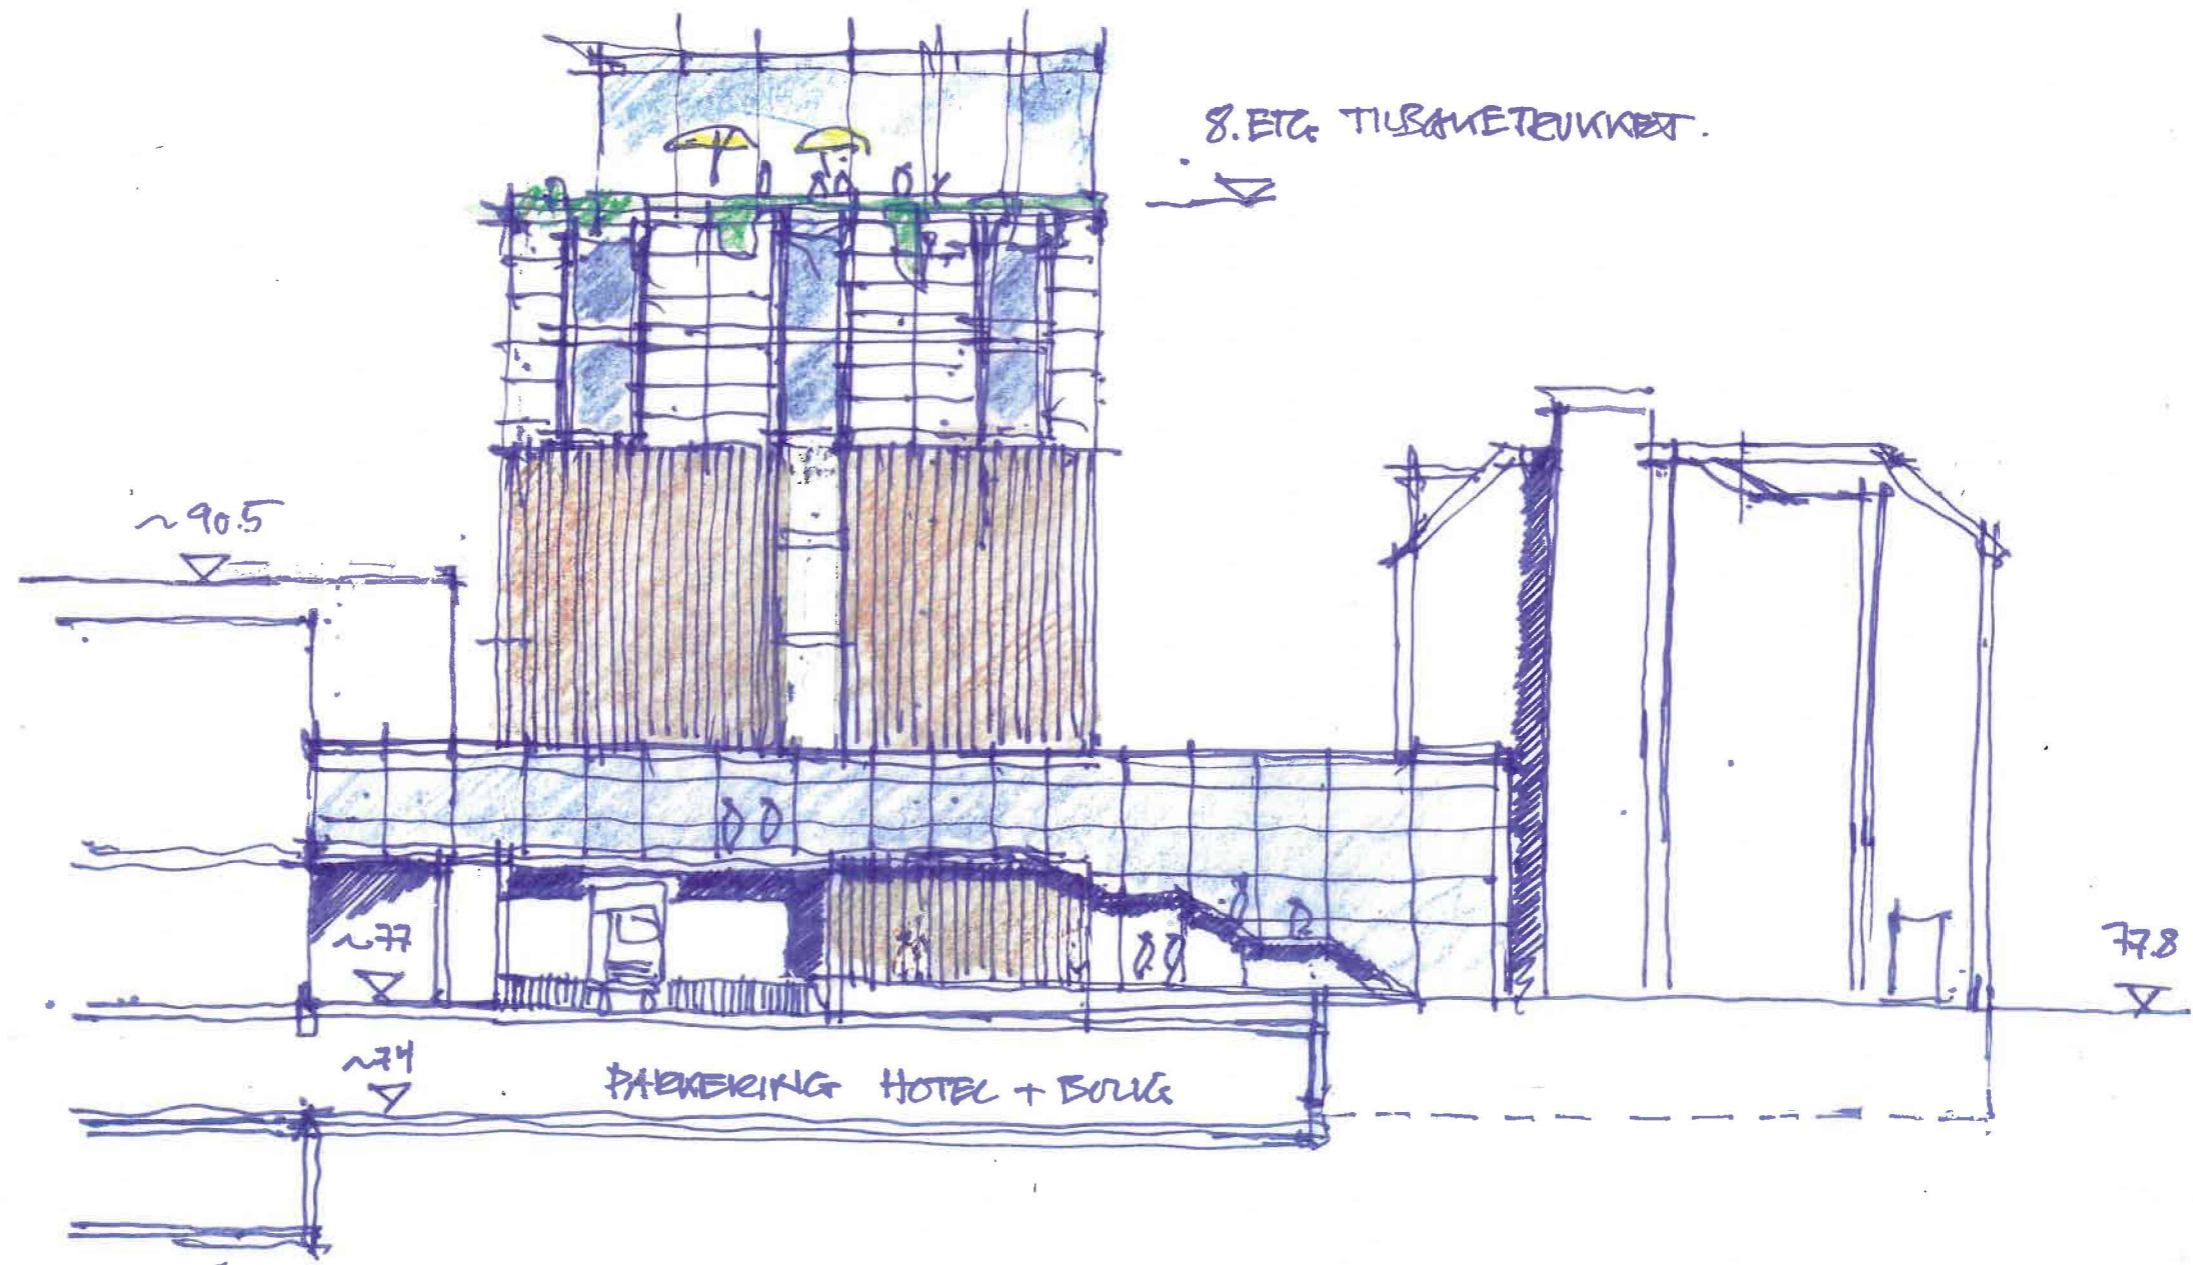

REV. 210119
REV. 160119

MULIGHETSSTUDIE HØNEFOSS SCANDIC/CITY- GARDEN 271118

SNITT / FASADE

LINK ARKITEKTUR