



HOH.

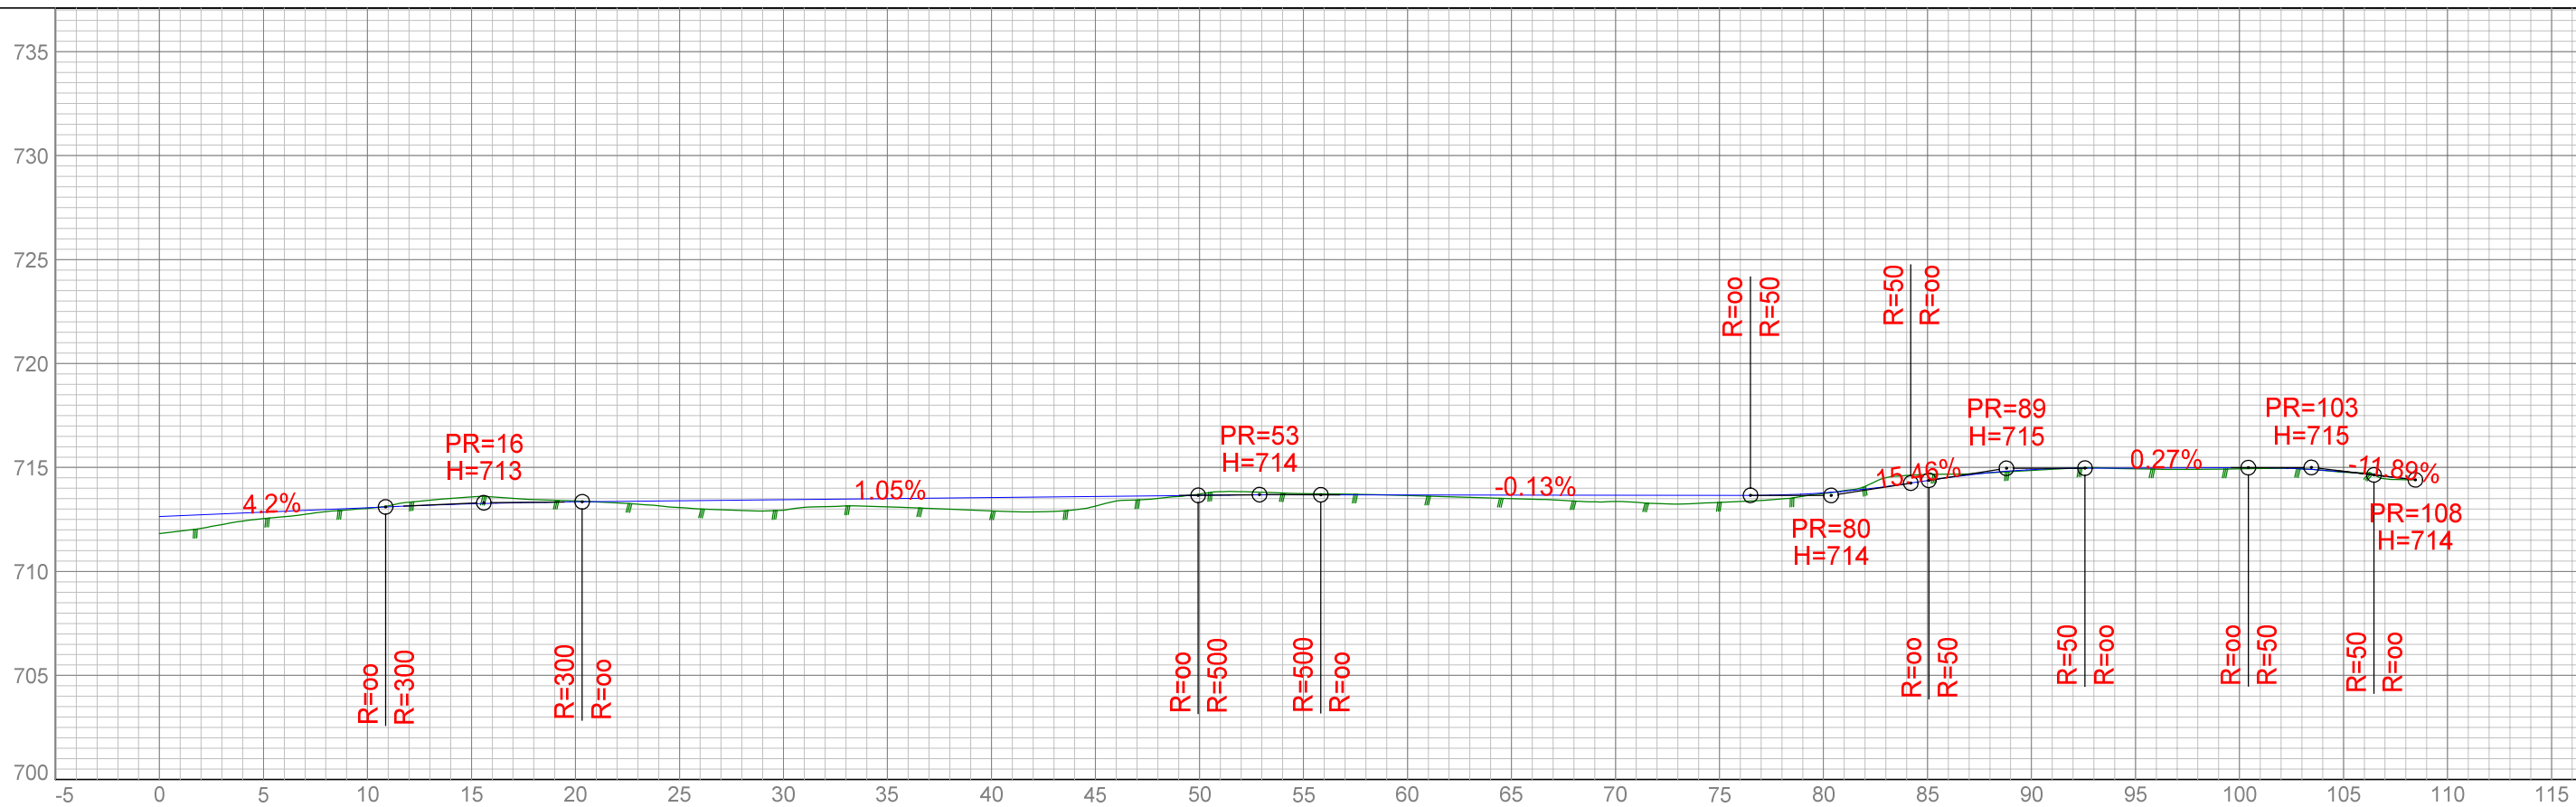

HOR. KURV.					R=20			R=50		R=20		R=20		
BREDDEUTV.														
VEIBANE H.	1 713	0 713	-0 713	1 713	1 714	-0 714	0 714	0 714	0 714	0 715	0 715	0 715	714	
SKJ./FYLL.	1	0	-0	1	1	-0	0	0	0	0	0	0		

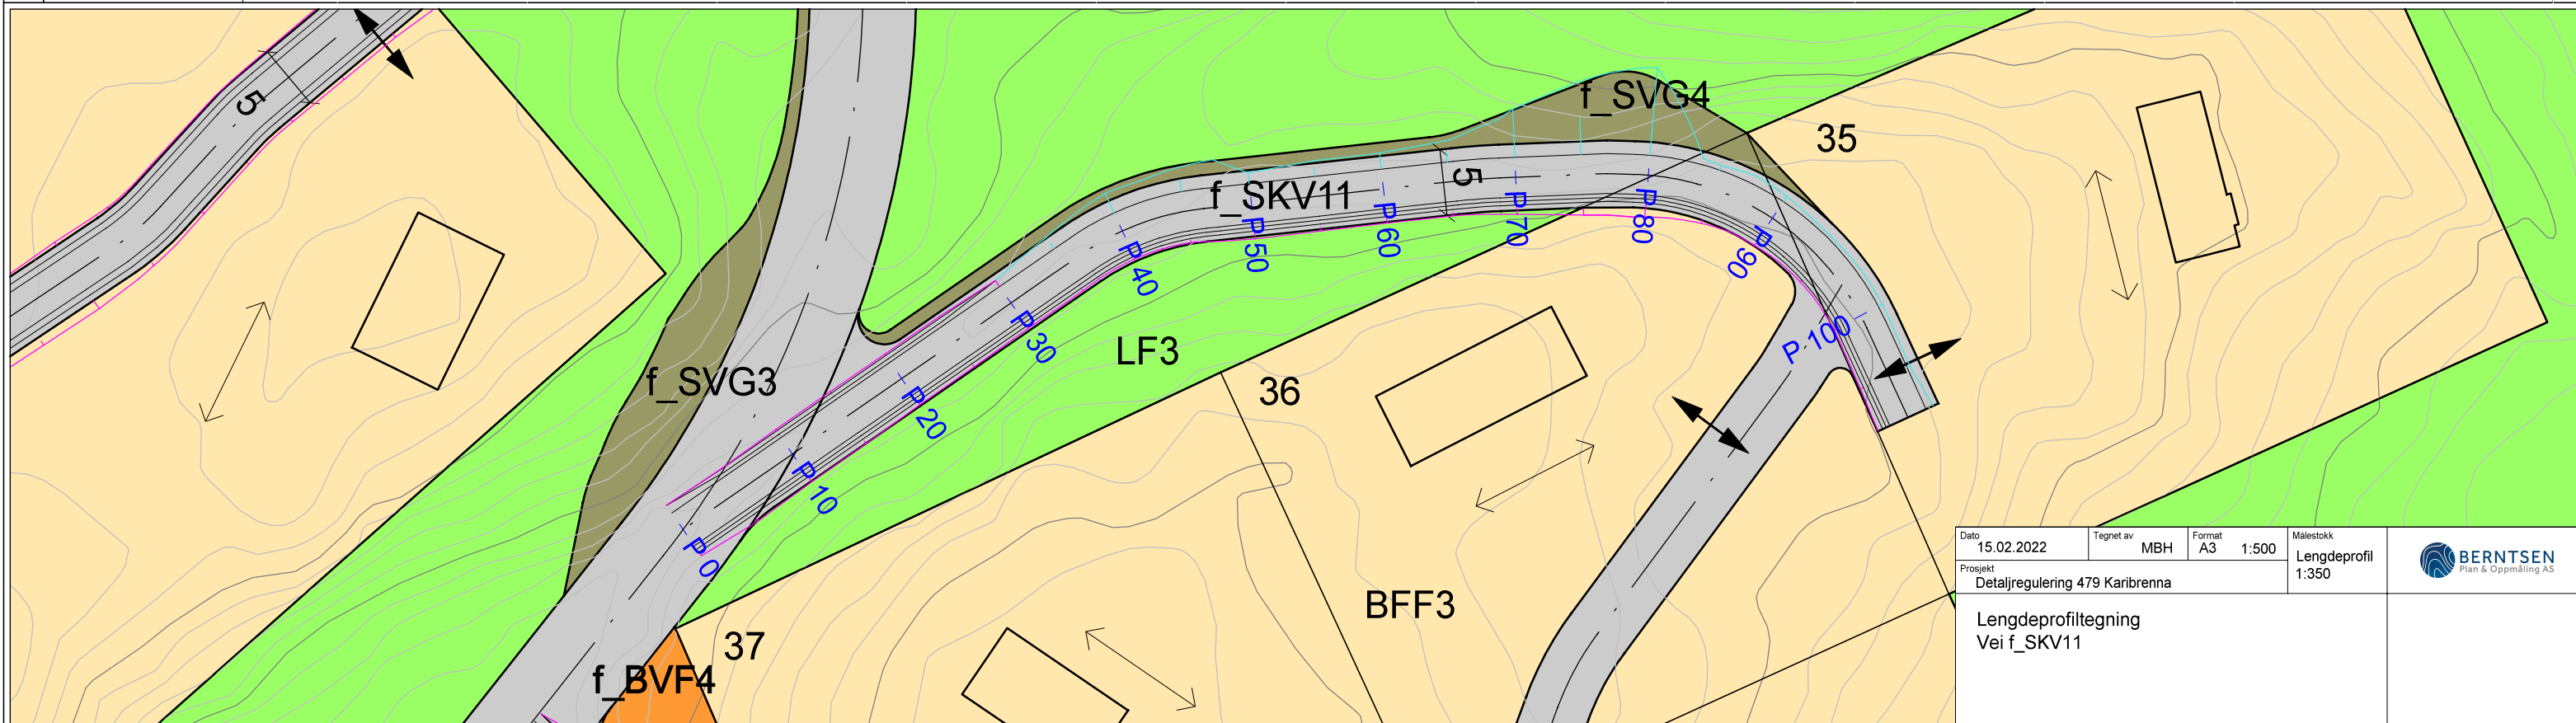

Dato	15.02.2022	Tegnet av	MBH	Format	A3	1:500	Målestokk	
Prosjekt	Detaljregulering 479 Karibrenna						Lengdeprofil	1:350
Lengdeprofiltegning Vei f_SKV11								

