


HOH.

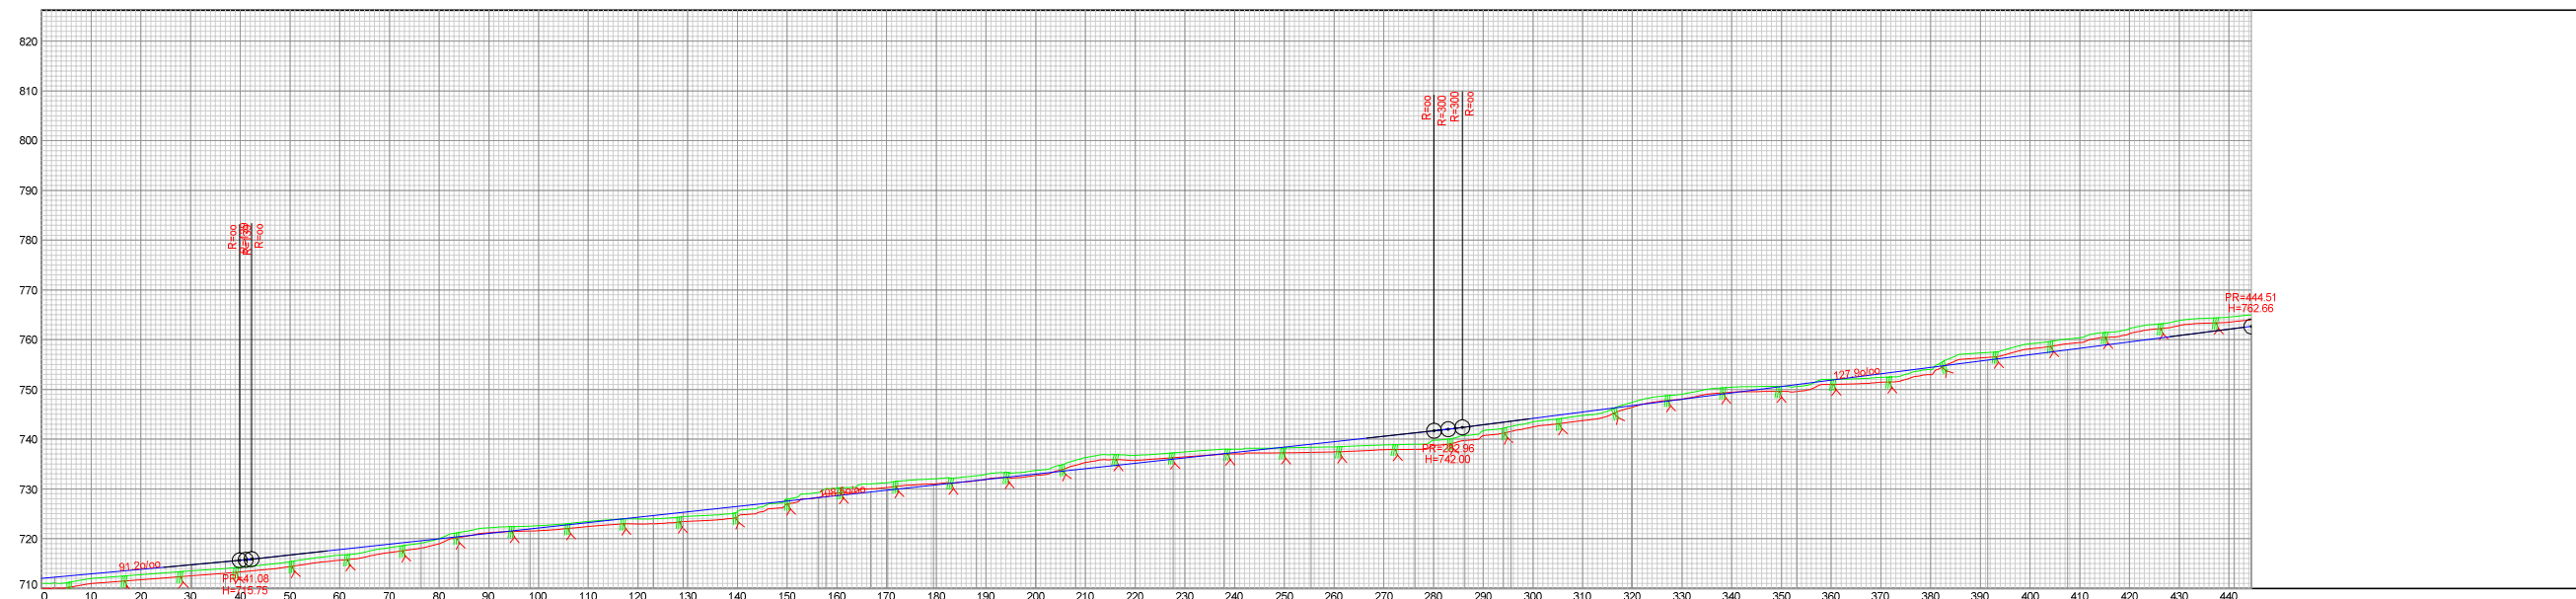

PROFIL NR.	0.00	30.30	37.03	76.36	83.78	98.29	123.10	129.11	156.34	157.81	166.80	170.22	179.47	188.09	199.95	207.99	227.67	237.89	255.37	276.30	286.33	294.05	295.57	319.85	353.11	391.50	407.54	441.08	444.51																				
HOR. KURV.	R=35.00	R=150.00		R=55.00	R=14.00																R=30.00				R=20.00		R=20.00																						
BREDDEUTV.	
TVERRFALL (1%=2mm)	
— H.kj.b.k.	
- - - V.kj.b.k.	3.0%	
OVERBYGN.T.	

REV. ANT. REVIDERING GJELDER SIGN. DATO

Plan
&ressurs

Landskapsarkitektur / arealplanlegging
Post/besøksadresse, Sentrum 11, 3630 Redberg
Besøksadresse, Nymoens torg 11, 3611 Kongsberg
Mob: 45205513 / 04901504
epost: joar@planogressurs.no
www.planogressurs.no

Lengdeprofil - veg A

Detaljreguleringsplan 453 Høgfjell hytteområde

TEGNET JAH

KONTR.

MÅL 1:1500 (A3)

DATO 25.06.2021

SAK NR.

PR1833

TEGN.NR.

01

REV.

A