



Filnavn: D:\105000\A108509\A108509\A108509\Plandata\DWG\Lav_D01-snitt.dwg Xref: I_kart_DEK01.dwg I_kart_01.dwg I_geom_Ankersgate.dwg I_kart01.dwg I_kart_Parkgate.dwg I_Geom01.dwg I_vestlinstengse202001.dwg I_Siplan_Ankersgate10.dwg A_LP_Snitt.dwg
 Format: A1
 IProf: DOSK 09.10.2023 11:38:38

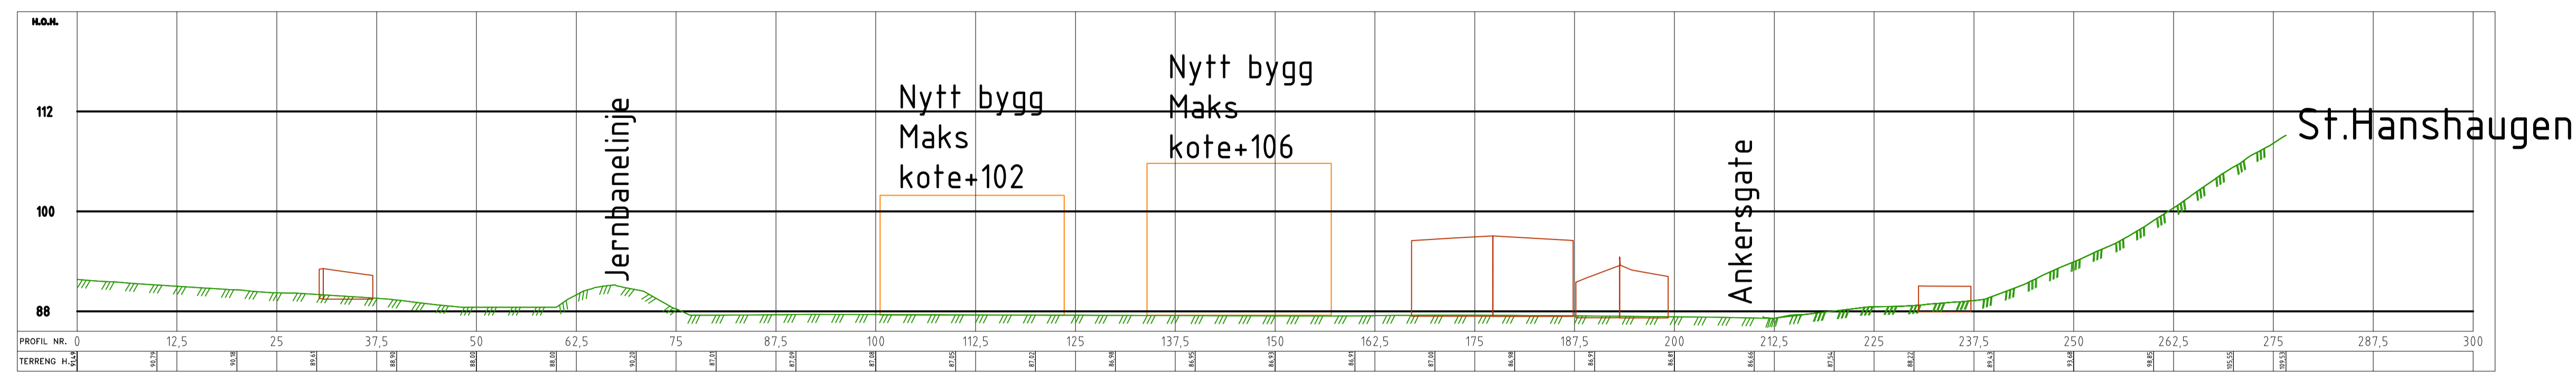

Lengdesnitt Vest-øst

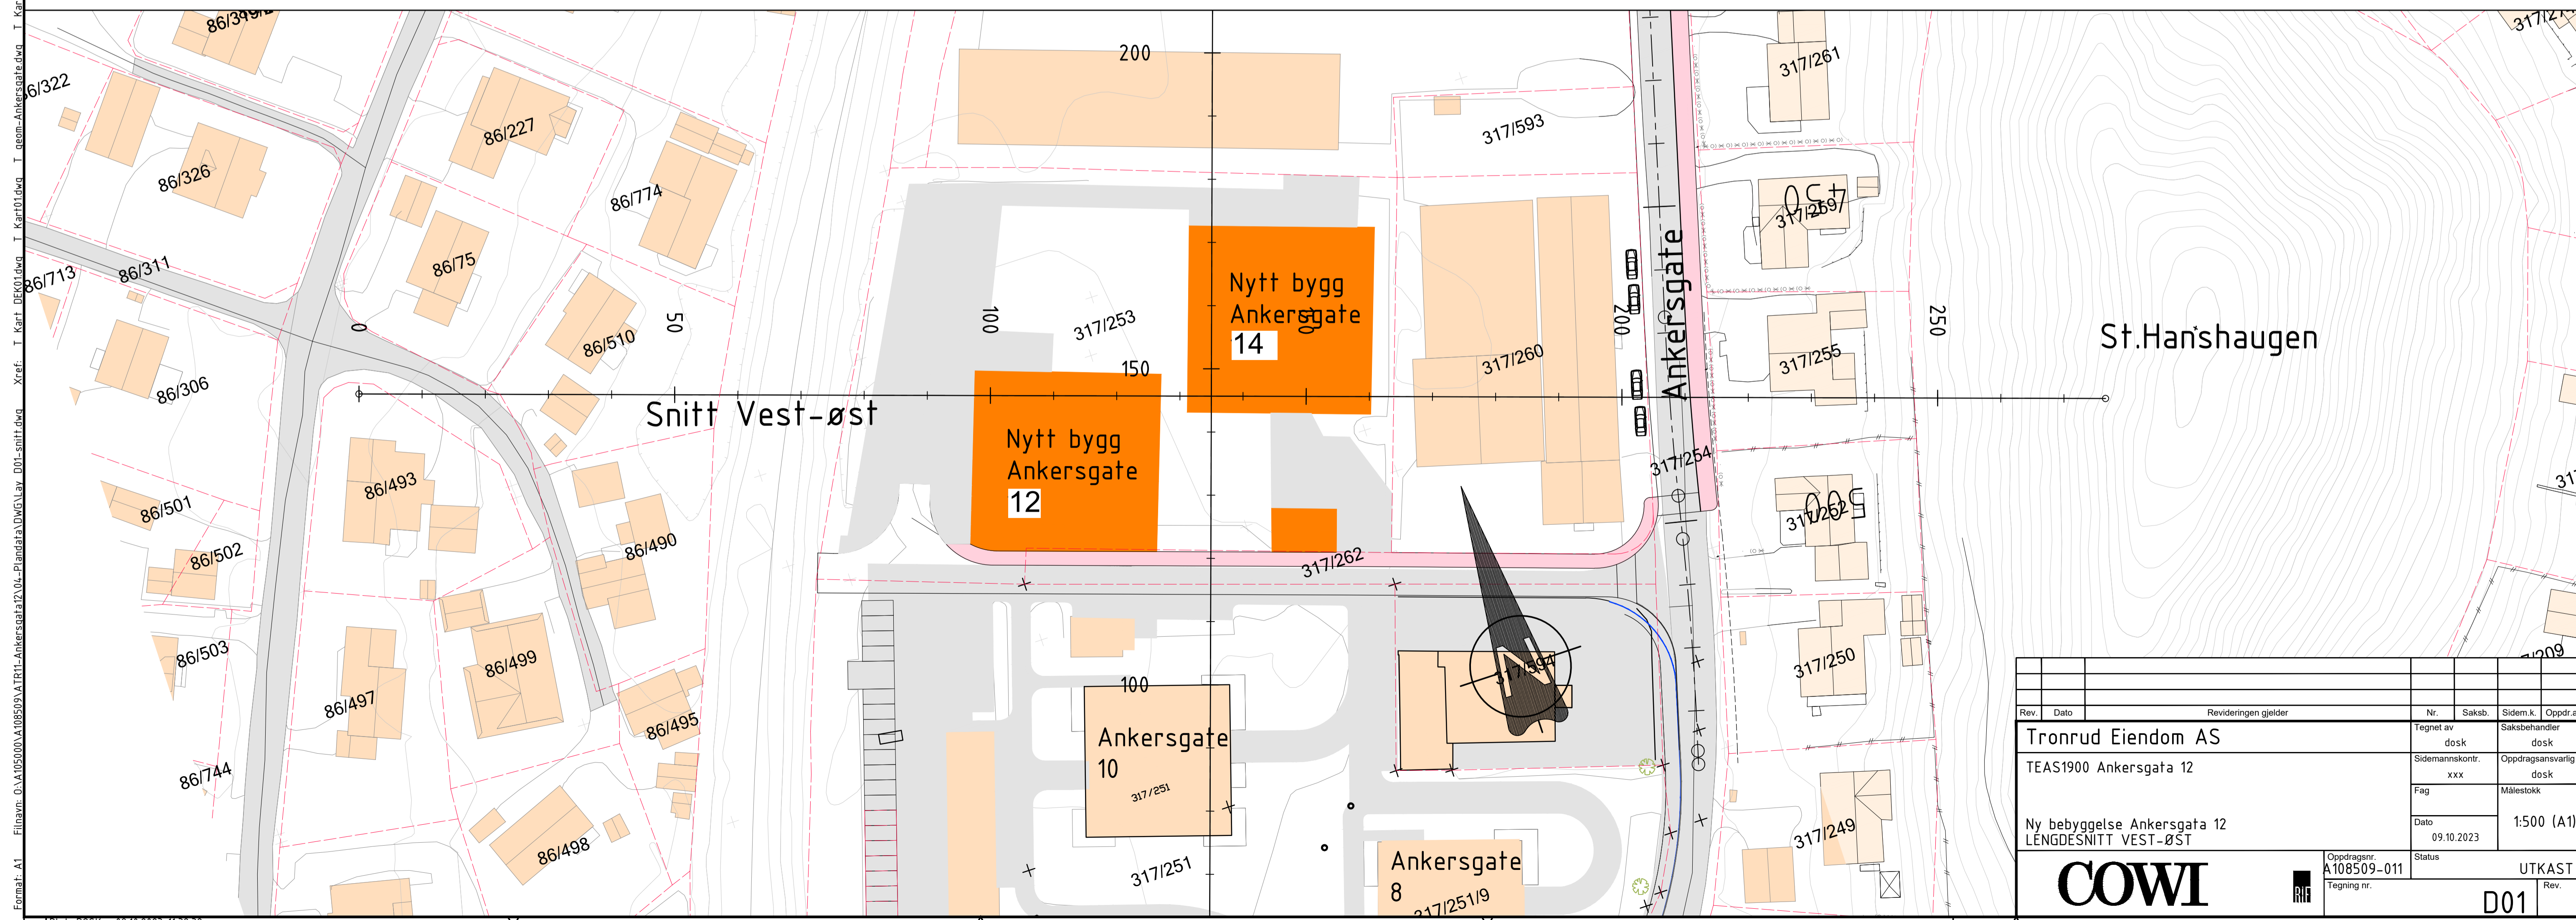

Rev.	Dato	Revideringen gjelder	Nr.	Saksb.	Sidem.k.	Oppdra.
Tronrud Eiendom AS			Tegnet av	dosk	Saksbehandler	dosk
TEAS1900 Ankersgata 12			Sidemannskont.	xxx	Oppdragsansvarlig	dosk
			Fag		Målestokk	1:500 (A1)
			Dato	09.10.2023		
			Oppdragsnr.	A108509-011	Status	UTKAST
			Tegning nr.			
COWI						
						D01